
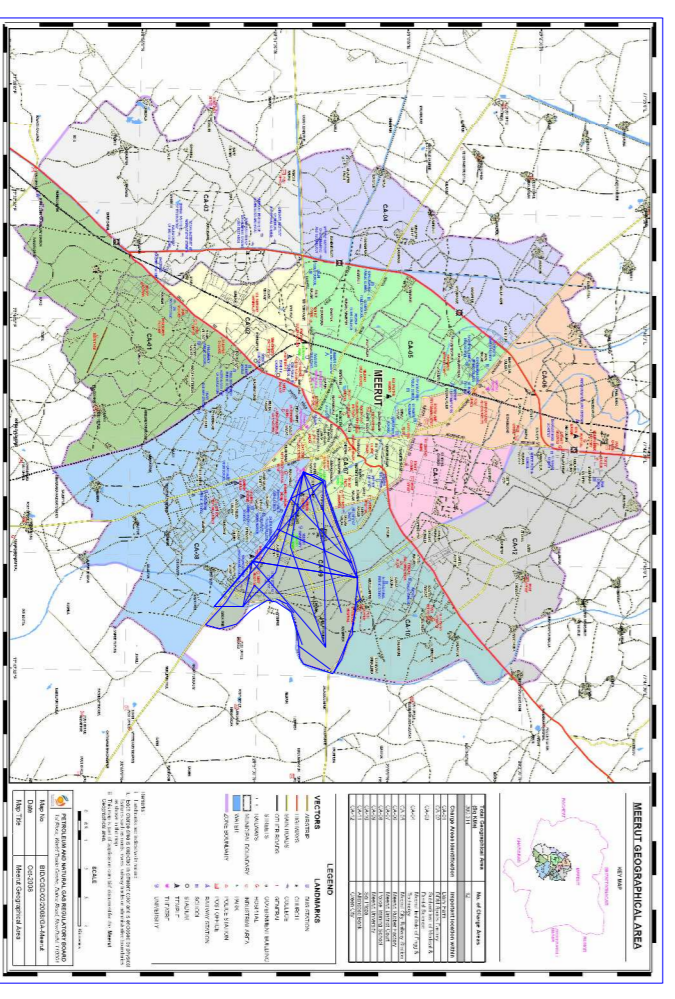


# GAS DISTRIBUTION NETWORK - MEERUT CA-09

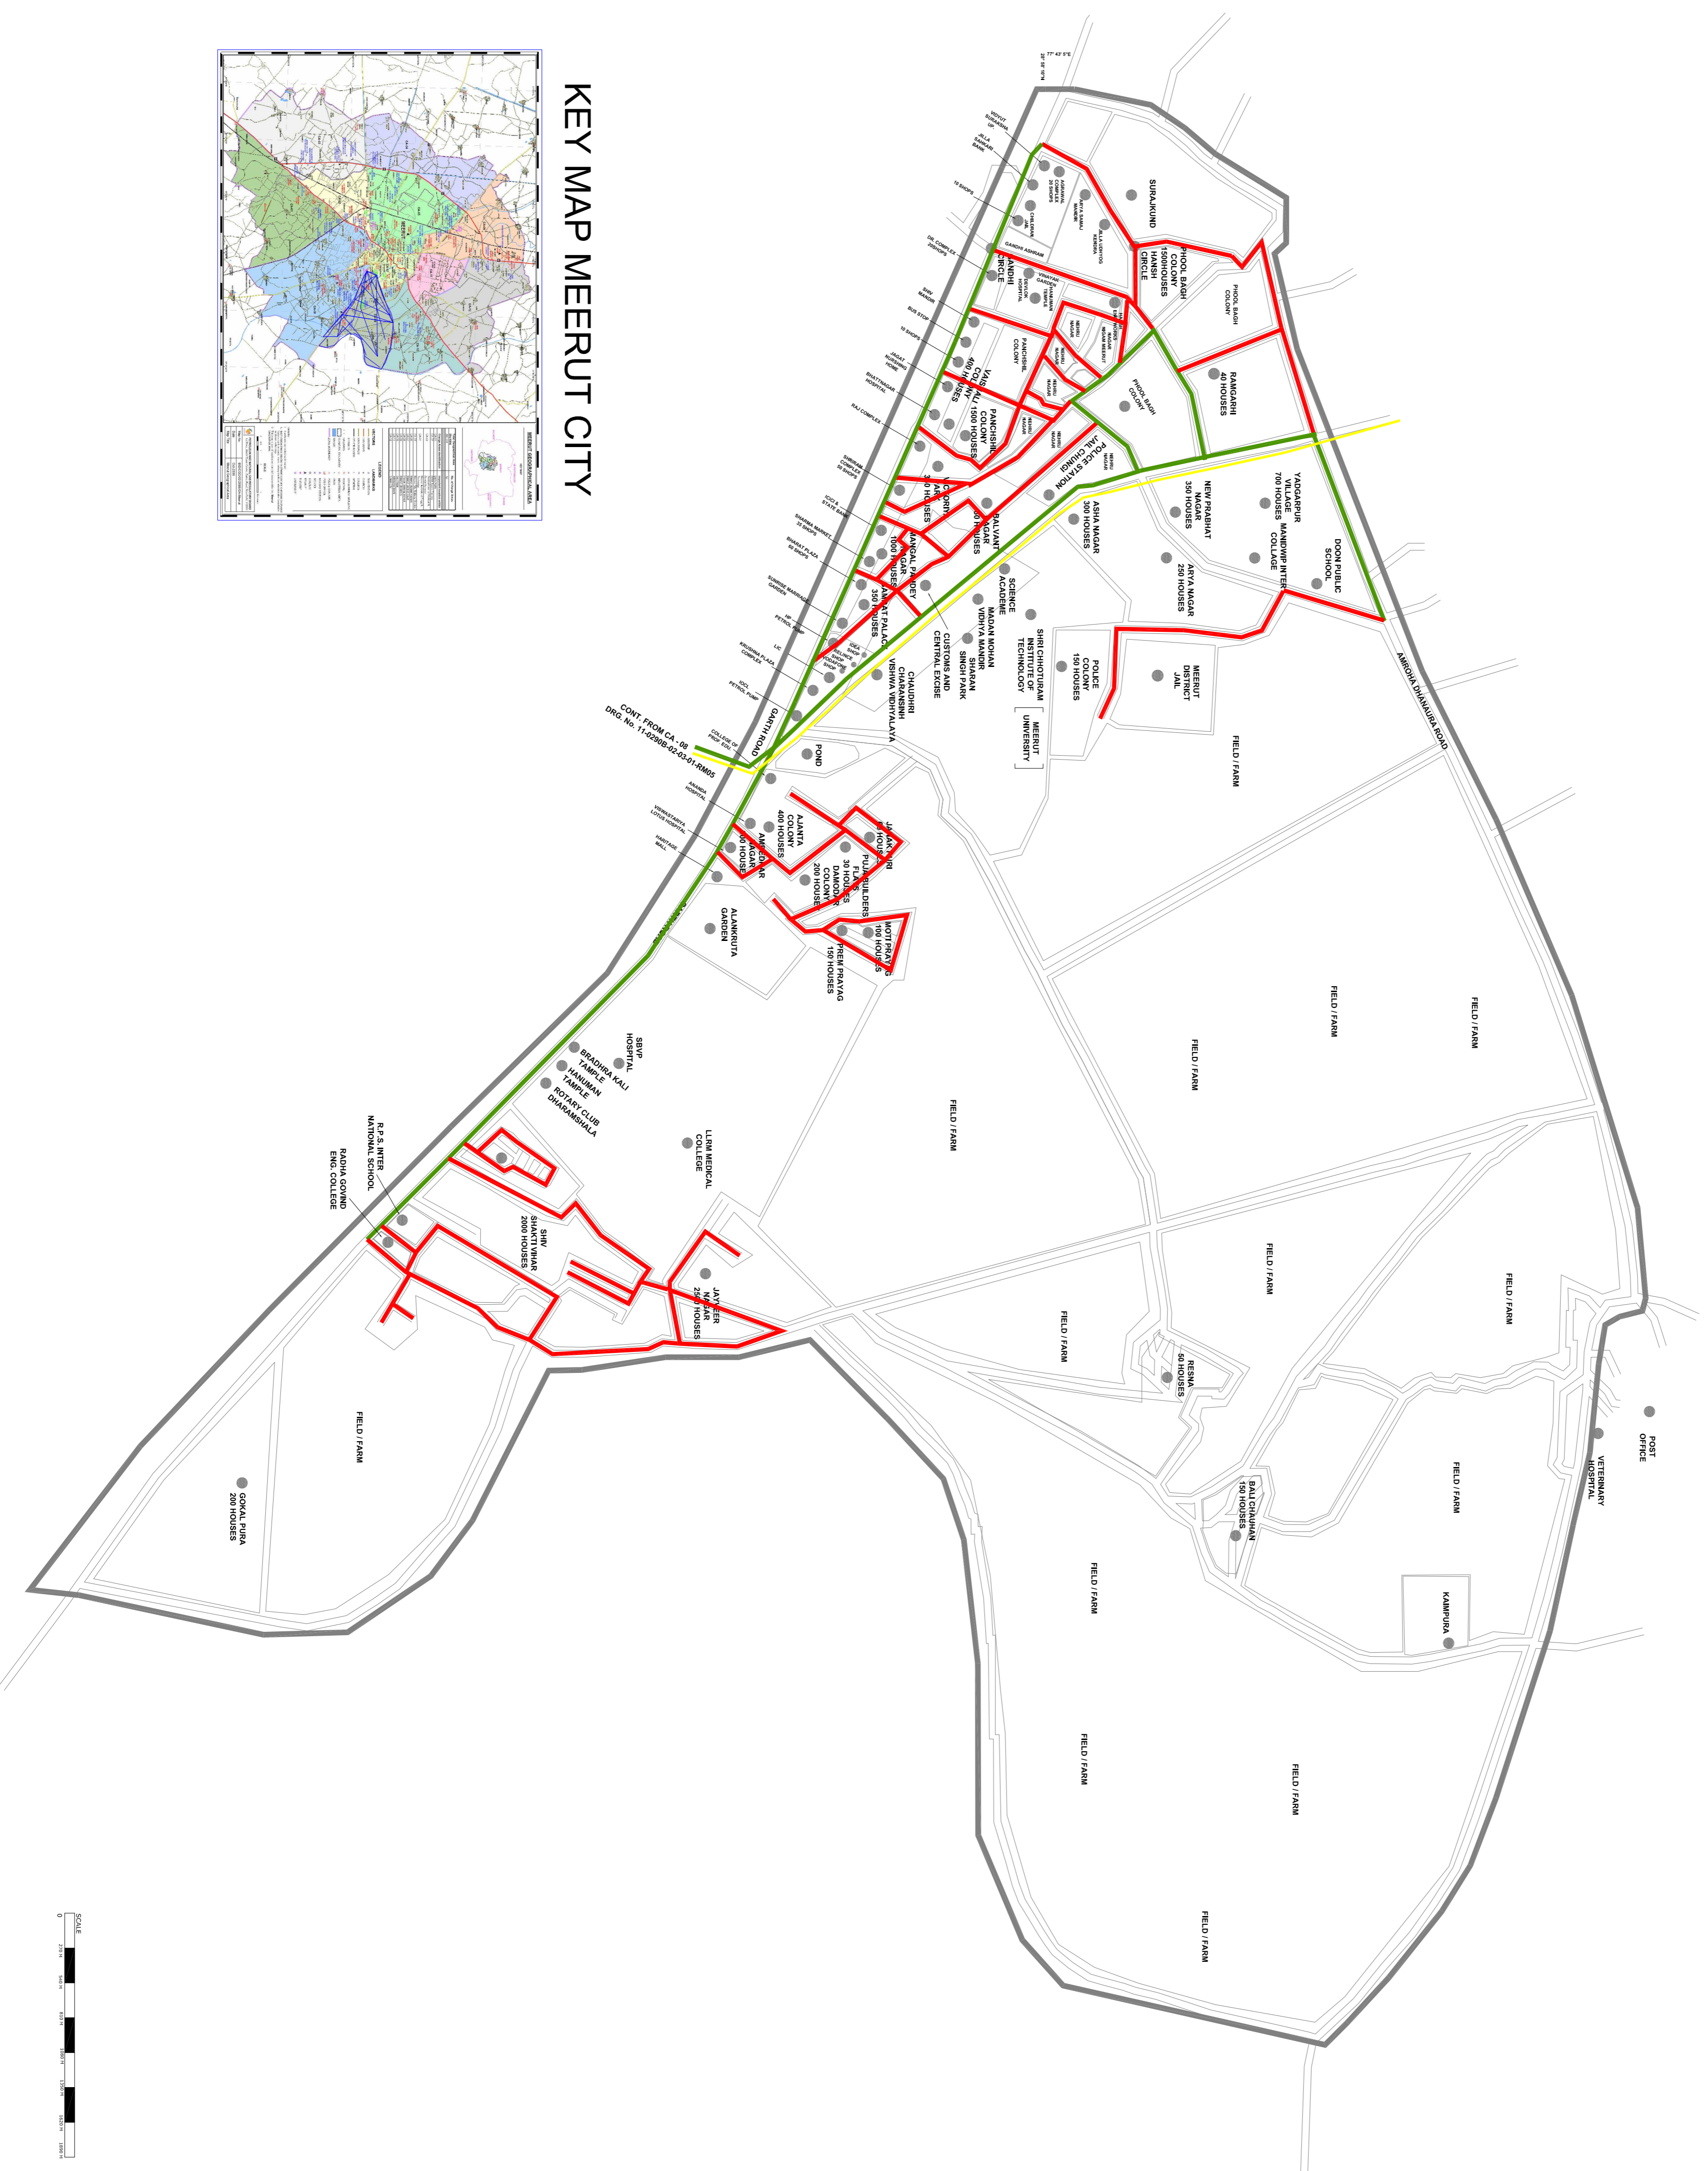

**KEY MAP MEERUT CITY**

PIPE SUMMARY	
PIPE DIA in mm	LENGTH in KM
63	20.1
32	43.5

**LEGEND:-**

- █ 63 mm Pipe
- █ 32 mm Pipe
- █ Steel Pipe

LEGEND	
	ROAD
	GROUND
	RAILWAY LINE
	RESIDENTIAL AREA
	FIELD/FARM
	PUBLIC PLACE
	SHOPS
	WATER BODY
	INDUSTRIES AREA

002	04-08-2010	APPROVED FOR CONSTRUCTION	NJ	MH	HM
001	16-06-2010	ISSUED FOR GAIL REVIEW	NJ	SA	HM
REV	DATE	DISCRIPTION	PREP	CHKD	AP

**GAIL GAS LIMITED**  
A-2, 2nd Floor, HITEC Building, Sector-2, Noida-201301

**J.P. KENNY**  
a trading name of  
**WOOD GROUP ENGINEERING INDIA PVT. LTD.**  
NEW DELHI

**MEERUT CITY GAS DISTRIBUTION PROJECT**

TITLE	ROUTE MAP FOR MDPE PIPELINE (CA-09)				
SCALE	SIZE	JOB NO.	DRAWING NUMBER	SHEET	REV
NTS	A2	0290	11-0290B-02-03-01-RM006	01	002

