
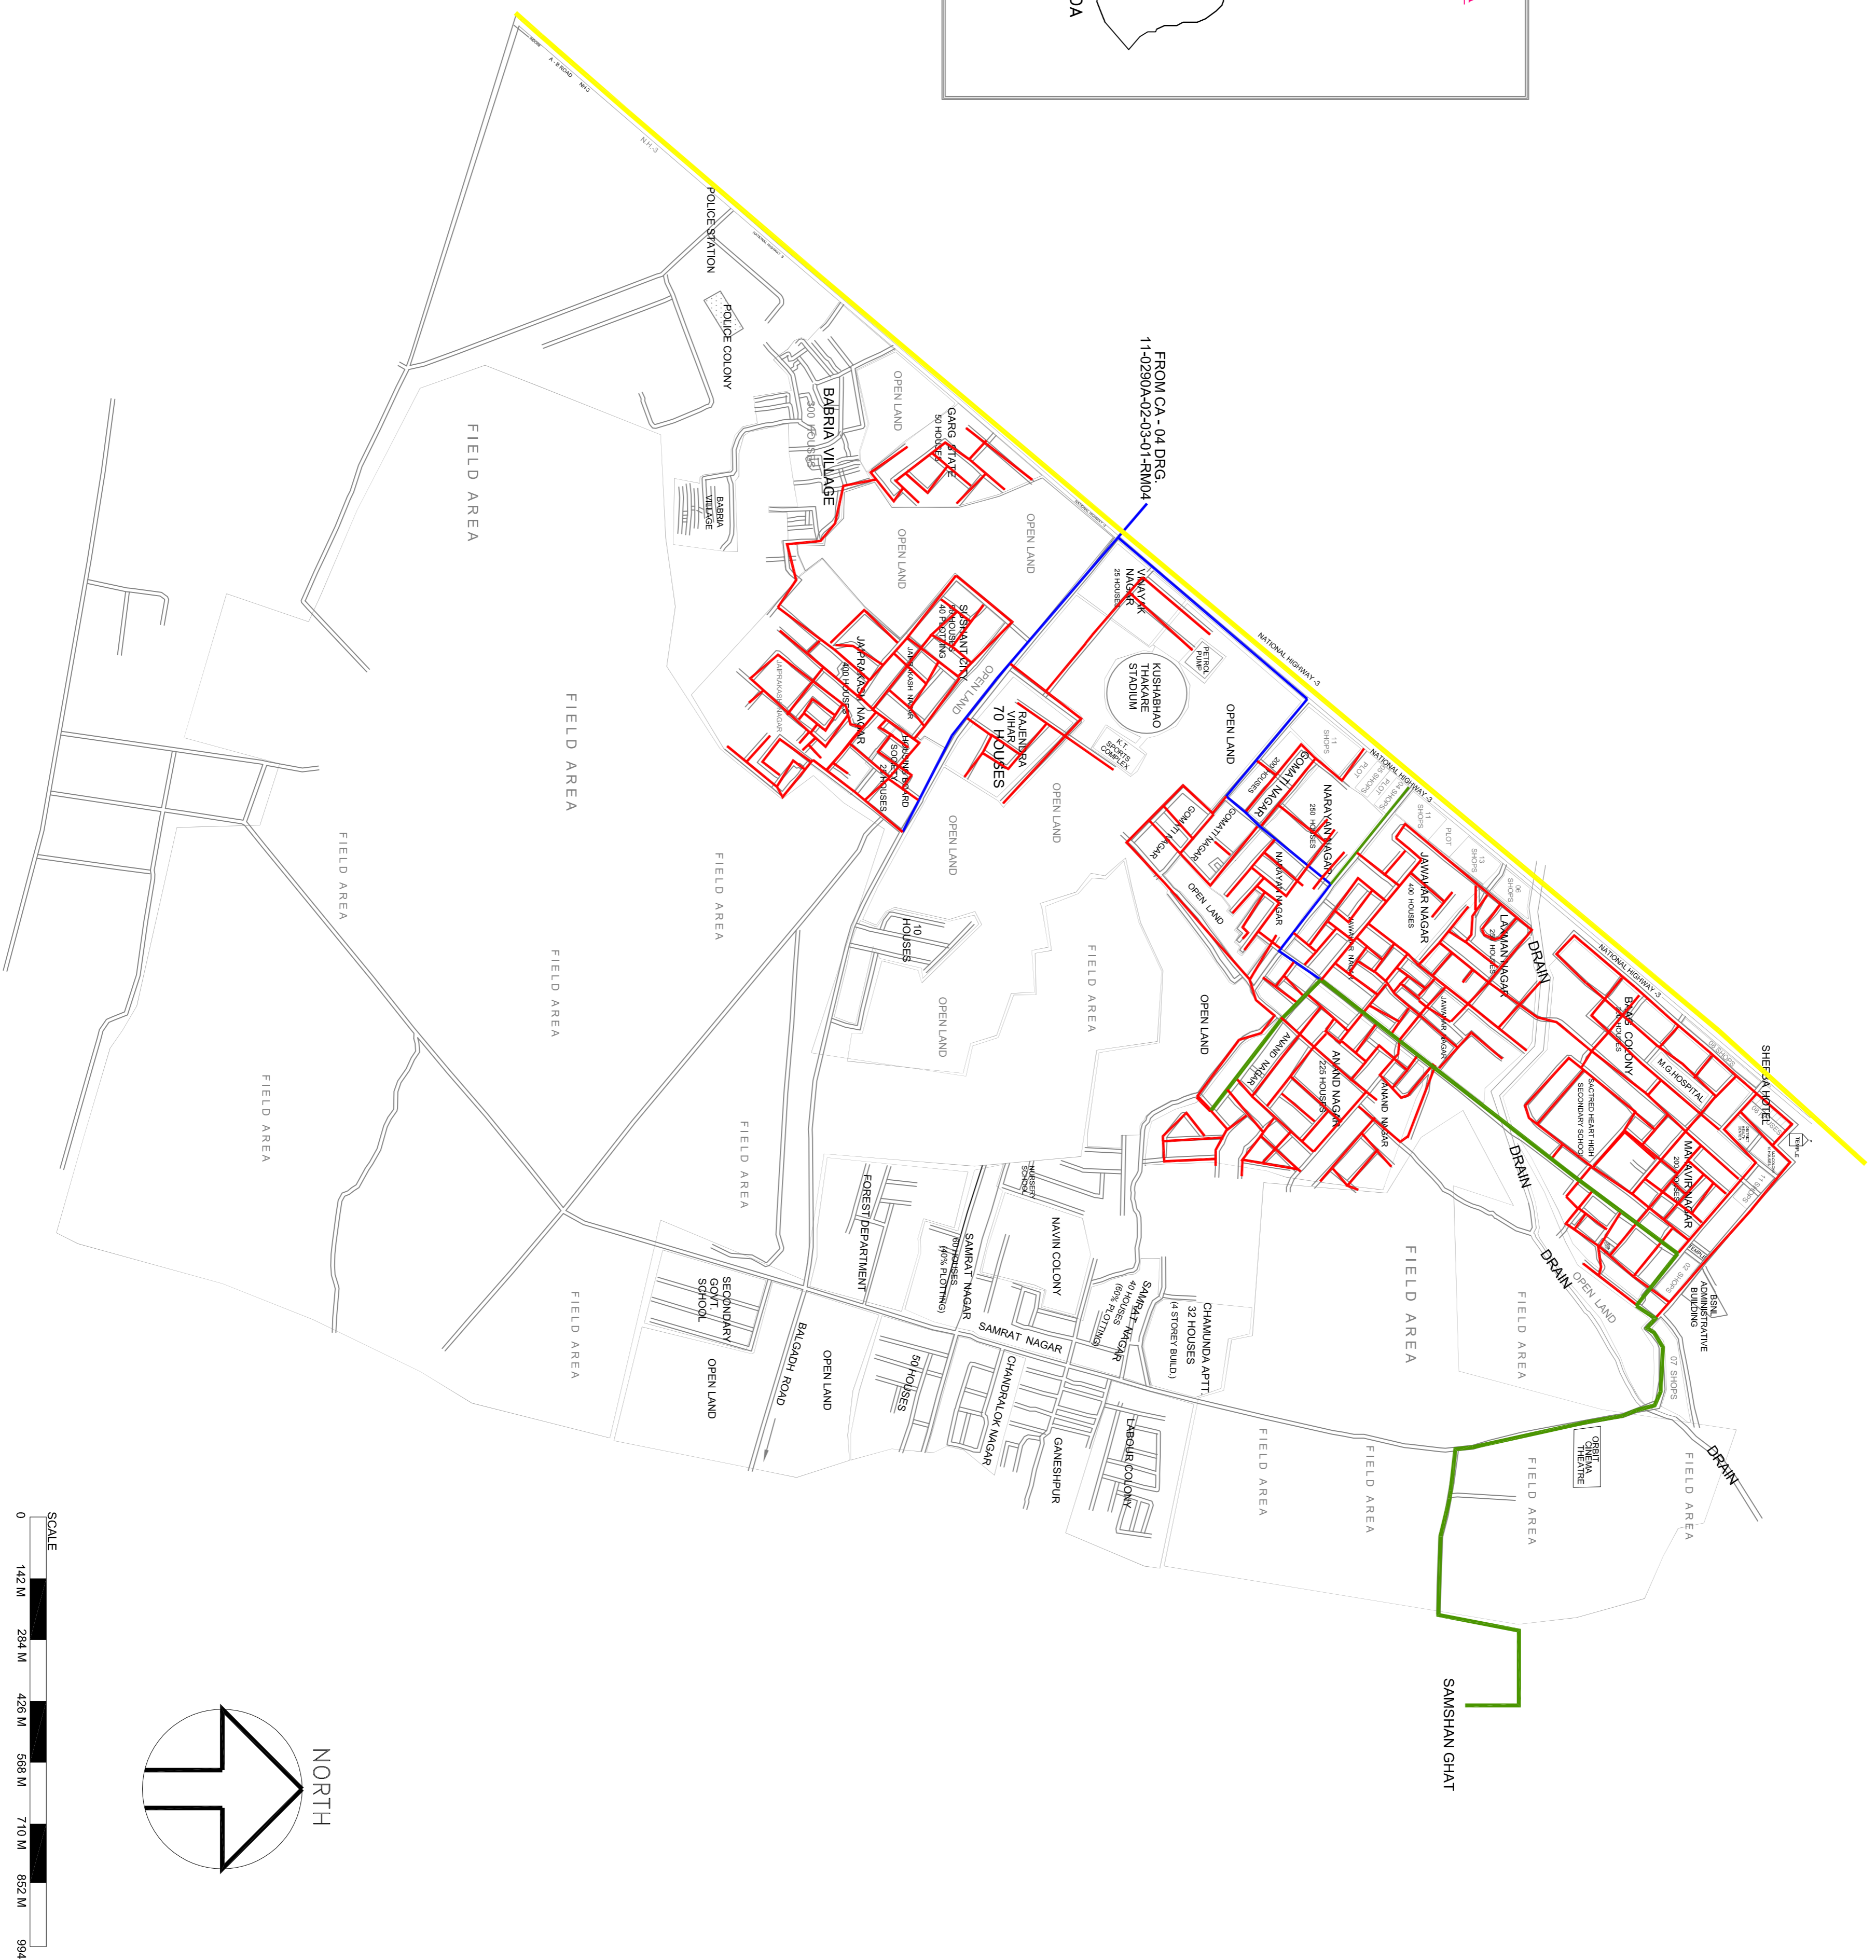


GAS DISTRIBUTION NETWORK - DEWAS CA-01

N 22° 57' 01.90"

N 22° 57' 01.90"

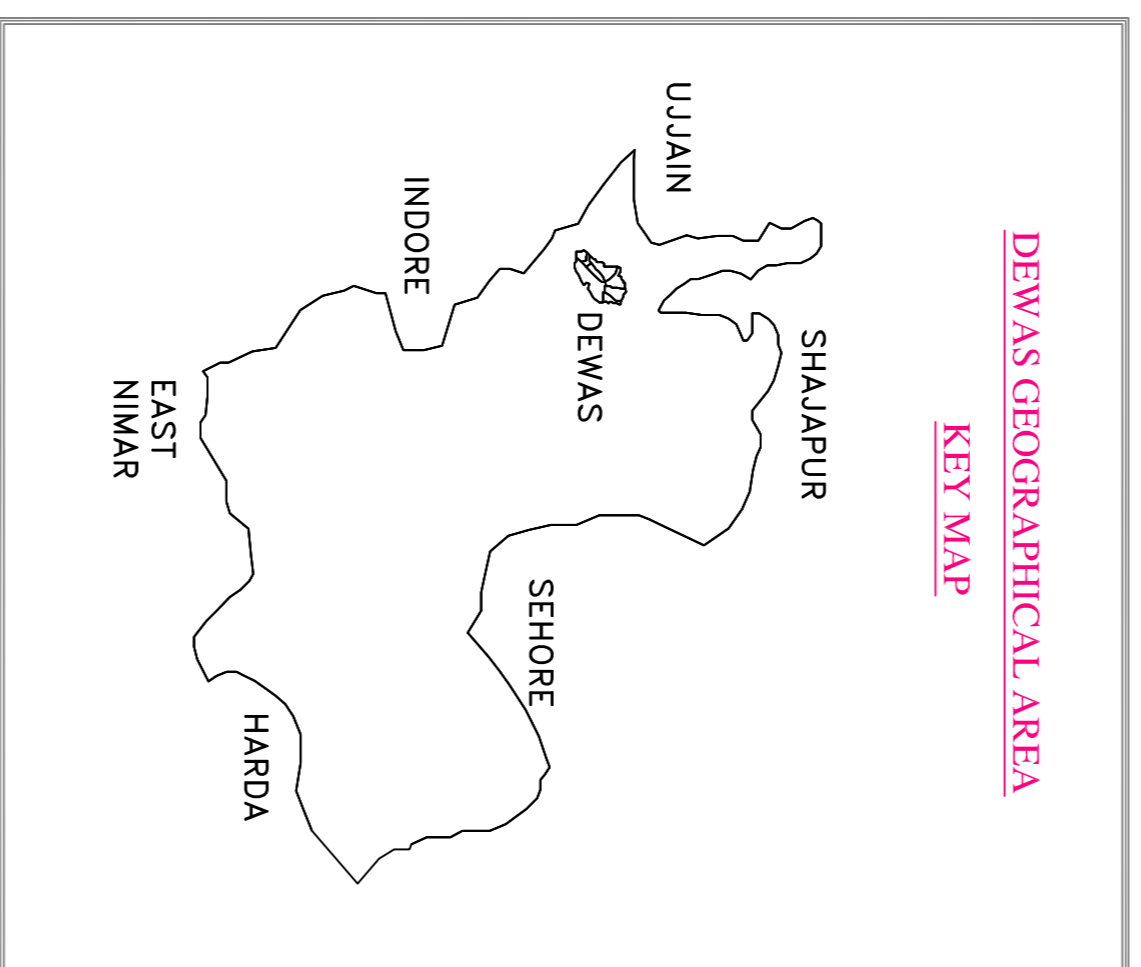

PIPE SUMMARY	
PIPE DIA in mm	LENGTH in KM
125	1.8
63	2.4
32	24.1

LEGENDS:-

- █ 125 mm Pipe
- █ 63 mm Pipe
- █ 32 mm Pipe
- █ Steel Pipe
- ▲ DRS

LEGEND	
	GROUND
	ROAD
	INDUSTRIAL AREA
	RAILWAY LINE
	FIELD AREA
	SHOPS
	PUBLIC PLACE
	WATER BODY
	INDUSTRIAL AREA

002	29-07-2010	APPROVED FOR CONSTRUCTION	NJ	MH	HM
001	22-06-2010	ISSUED FOR GAIL REVIEW	NJ	SA	HM
REV	DATE	DISCRPTION	PREP	CHKD	AP



GAIL GAS LIMITED
A-2, Sector - 2, 2nd Floor, Mills Hitech, Bldg, Noida -201301



J.P. KENNY
a Trading name of
WOOD GROUP ENGINEERING INDIA PVT. LTD.
NEW DELHI

PROJECT: **DEWAS CITY GAS DISTRIBUTION PROJECT**

TITLE: **ROUTE MAP FOR MDE PIPELINE (CA-01)**

SCALE	SIZE	JOB NO.	DRAWING NUMBER	SHEET	REV
NTS	A2	0290A	11-0290A-02-03-01-RM01	01	002

