
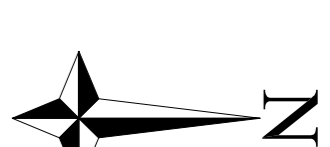
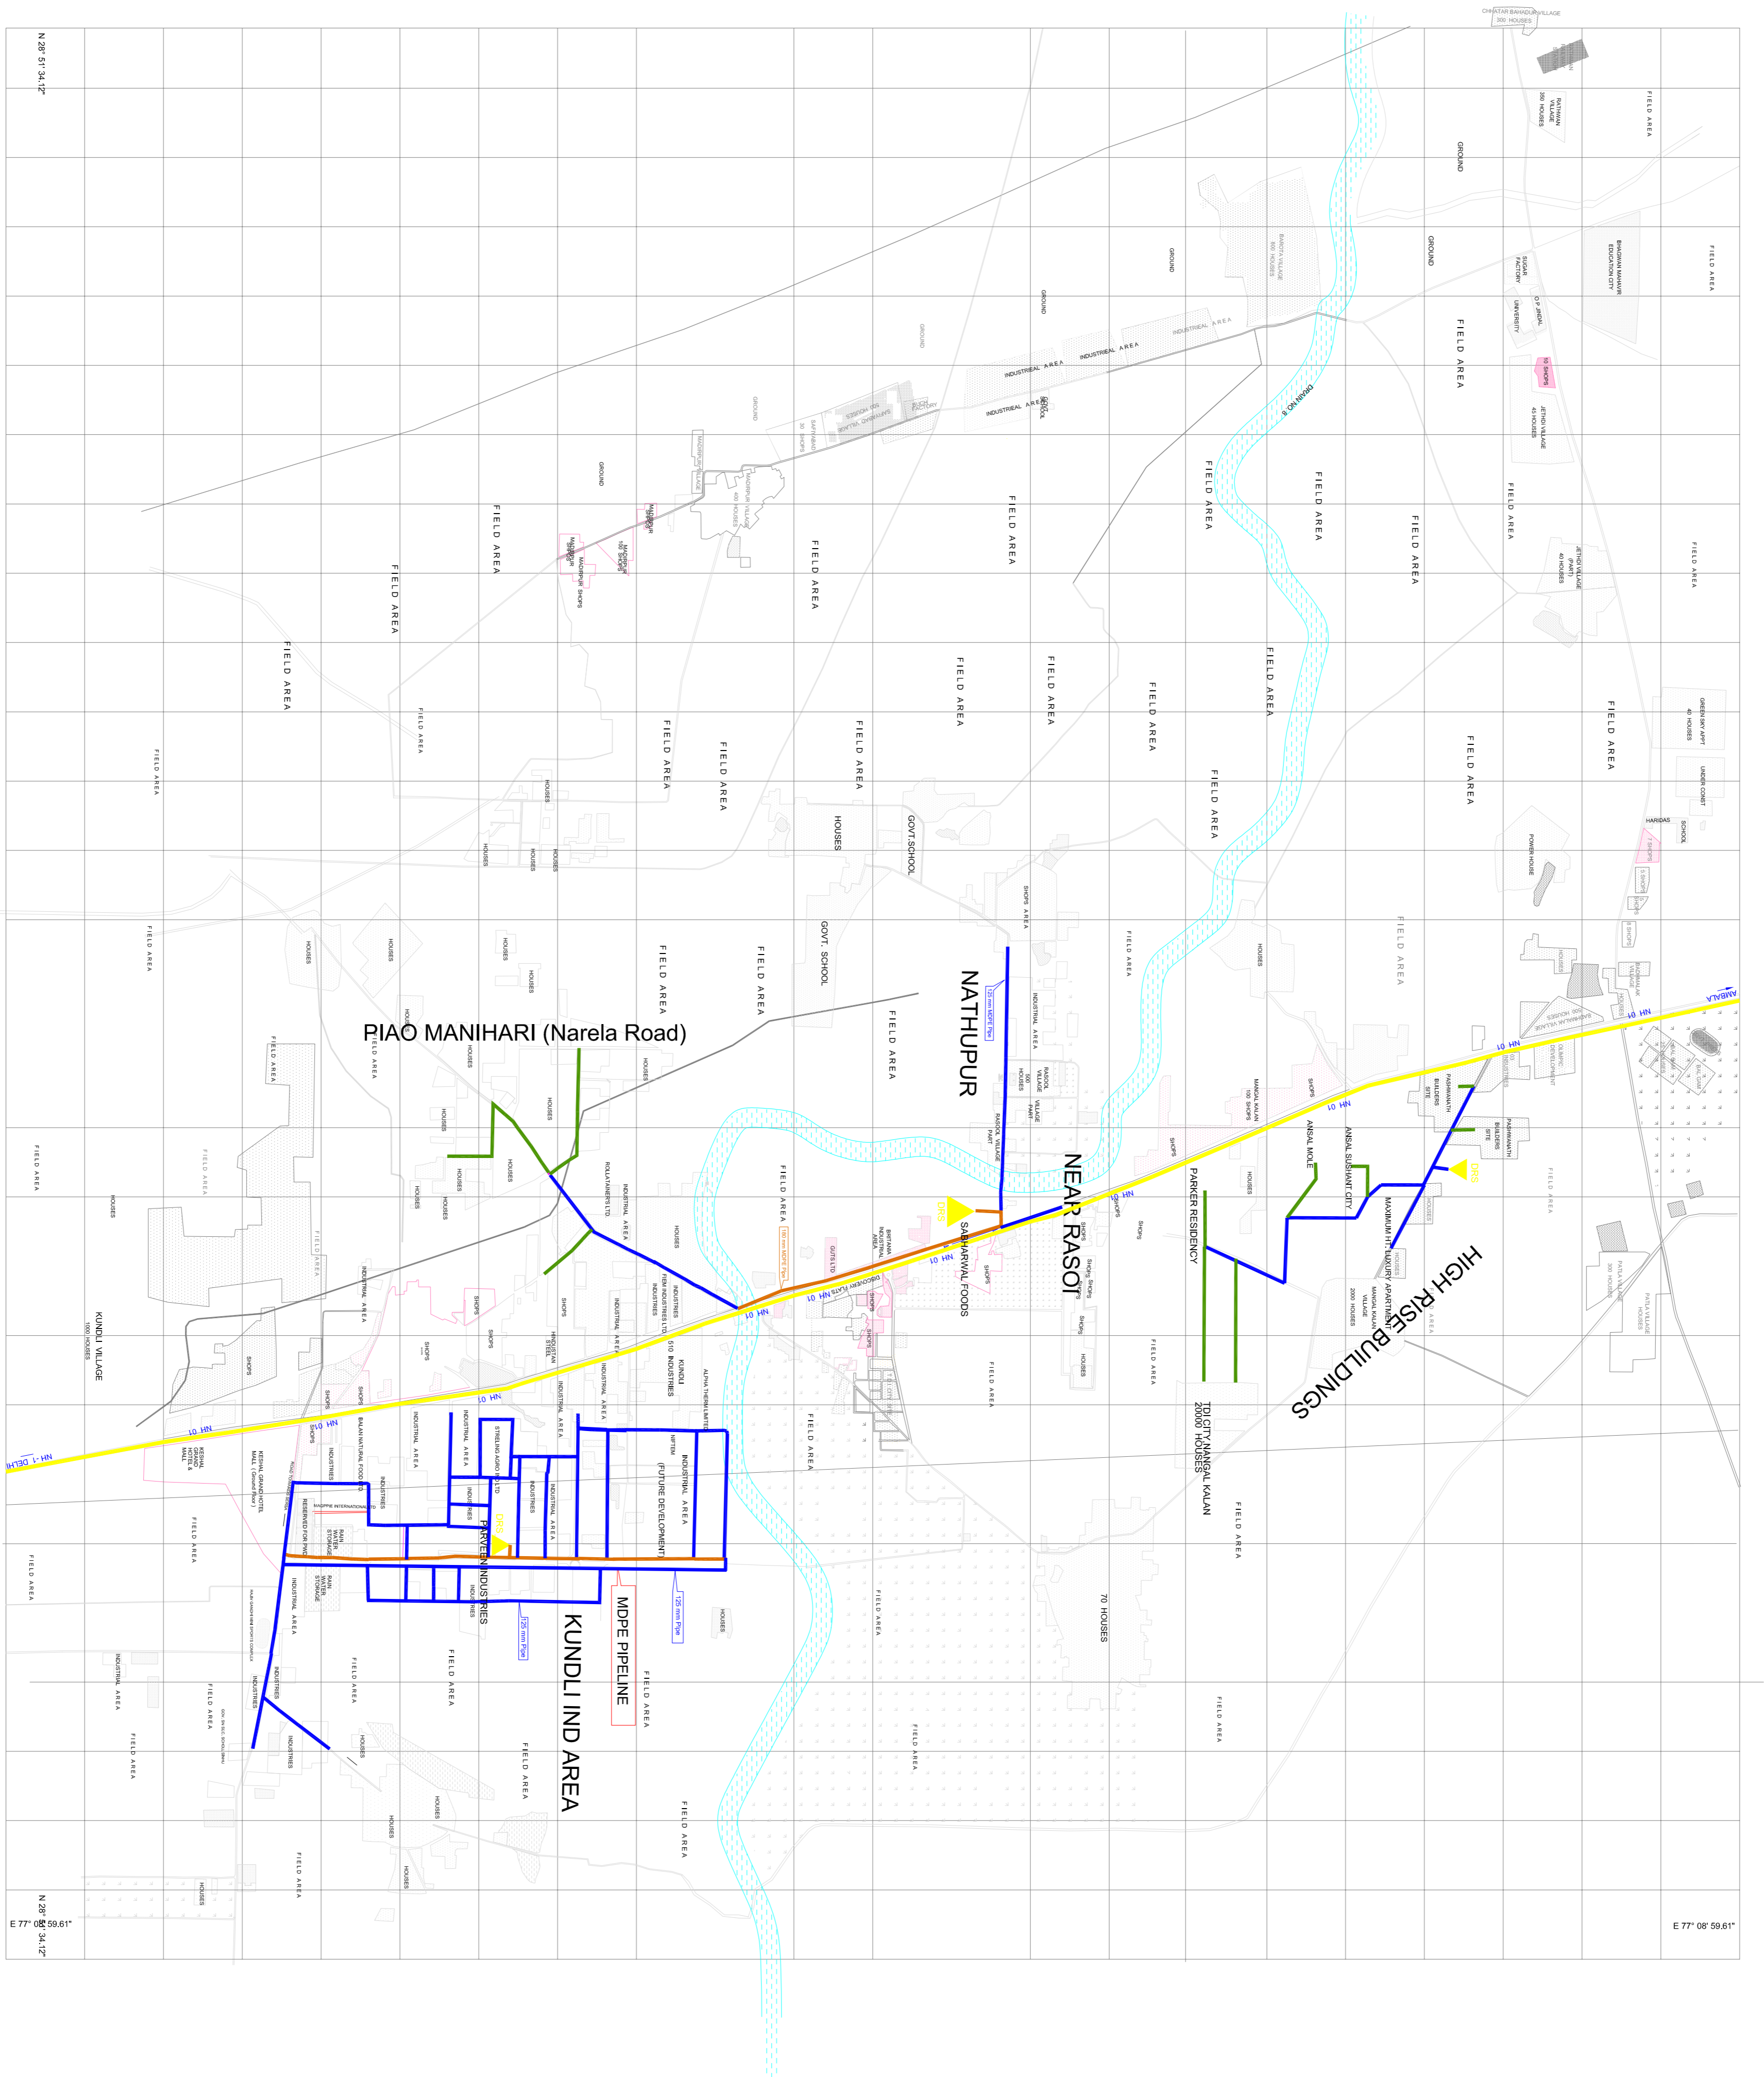
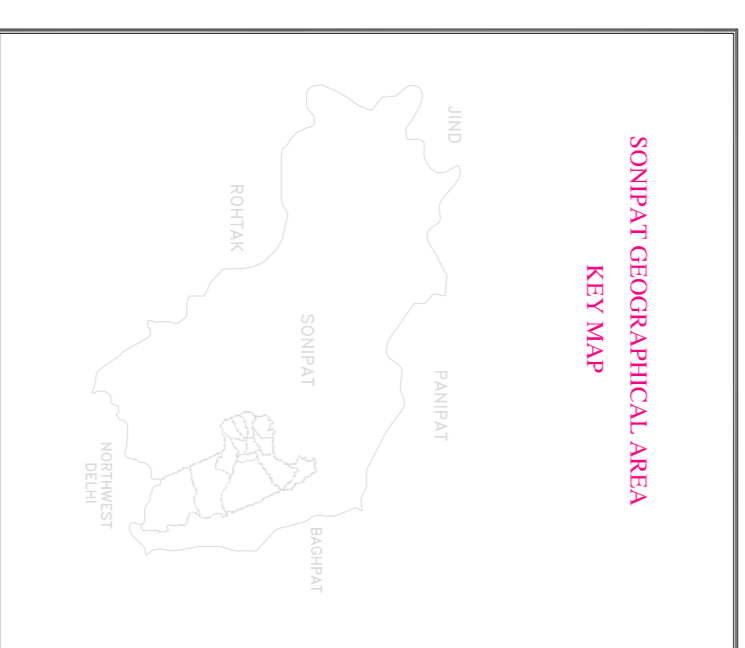
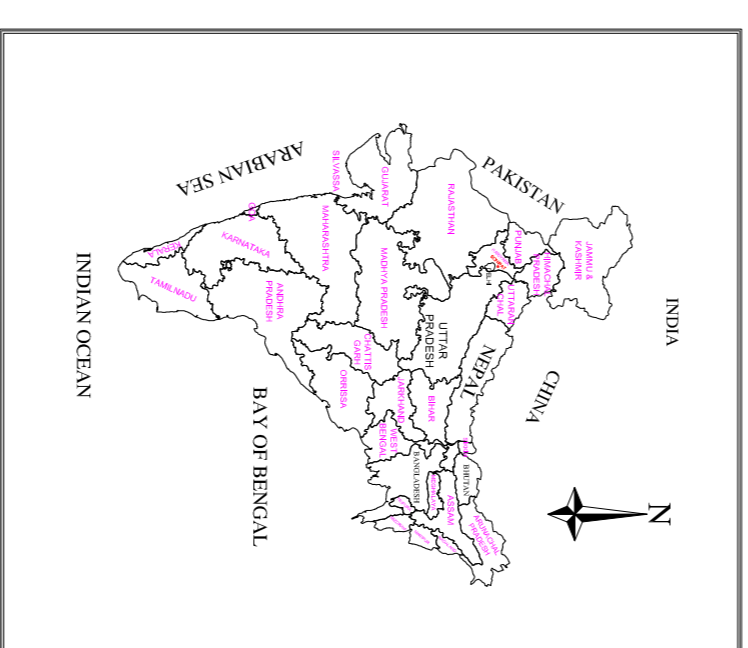
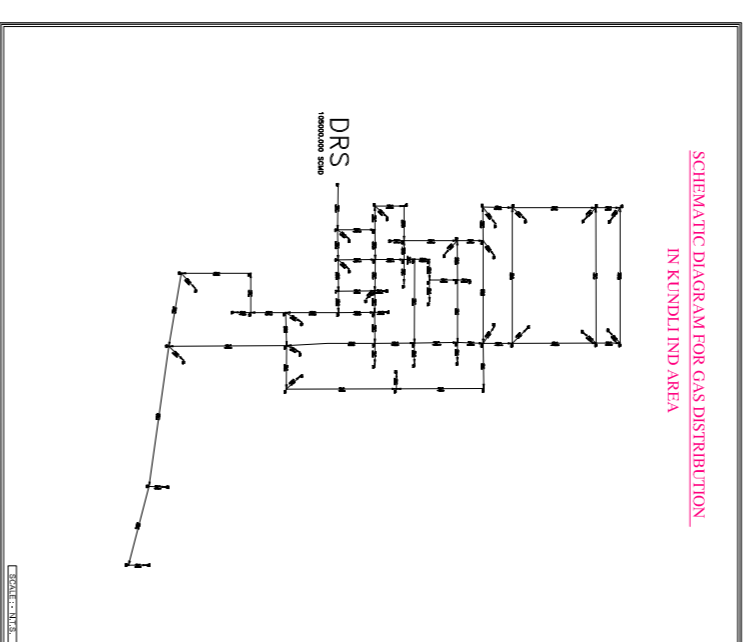


GAS DISTRIBUTION NETWORK - SONIPAT CA-01

CA-01 FOR SONIPAT CITY , STATE : HARYANA

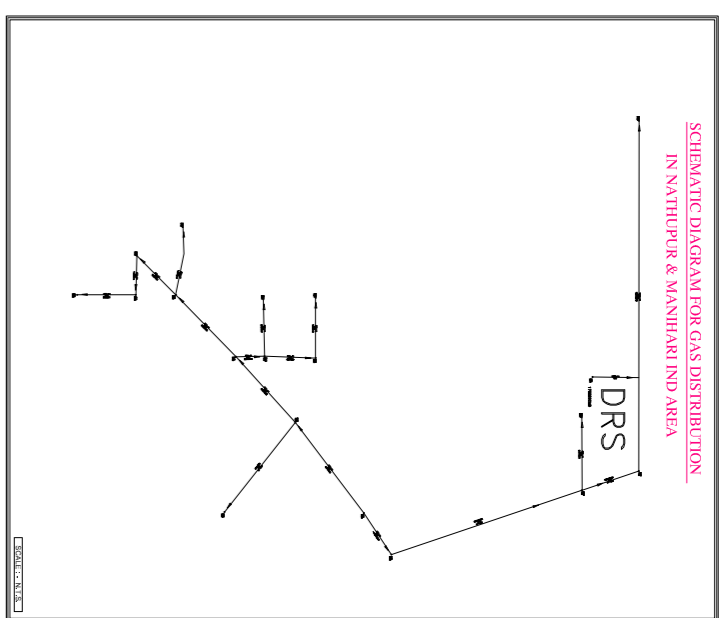

CA-01 FOR SONIPAT CITY . STATE : HARYANA

NOTES :-

1. Approximate 1.5 KM MDPE is Running along Highway.
2. In kundli IND Area DRS has been located at Praveen Industries
3. For Nathupur & Manihari IND Area DRS has been located at Sahiwal Foods

PIPE SUMMARY	
PIPE DIA in mm	LENGTH in KM
180	4.8
125	24.2
63	4.8

LEGEND:-

- 180 mm Pipe
- 125 mm Pipe
- 63 mm Pipe
- Steel Pipe
- DRS

LEGEND	
	GROUND
	RAILWAY LINE
	RESIDENTIAL AREA
	FIELD/ FARM
	PUBLIC PLACE
	WATER BODY
	INDUSTRIES AREA

002	28-07-2010	APPROVED FOR CONSTRUCTION	NJ	MH	HM
001	21-06-2010	ISSUED FOR GAIL REVIEW	NJ	SA	HM
REV	DATE	DESCRIPTION	PREP	CHKD	AP



GAIL GAS LIMITED
A-2, Sector - 2, 2nd Floor, M/s HHECIL Bldg, Noida -201301

DETAIL ENGINEERING:



J.P. KENNY
a trading name of
WOOD GROUP ENGINEERING INDIA PVT. LTD.
NEW DELHI

PROJECT: **SONIPAT CITY GAS DISTRIBUTION PROJECT**

TITLE					
ROUTE MAP FOR MDPE PIPELINE (CA-01)					
SCALE	SIZE	JOB NO.	DRAWING NUMBER	SHEET	REV
NTS	A2	0290	11-0290C-02-03-01-RM01	01	002