
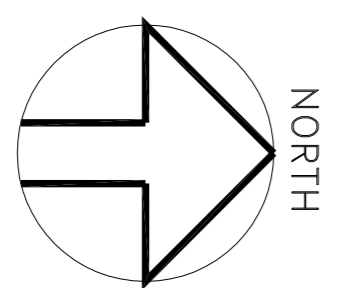
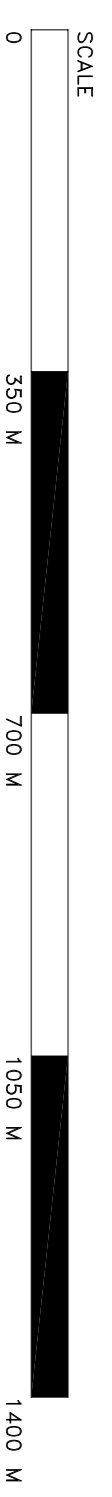
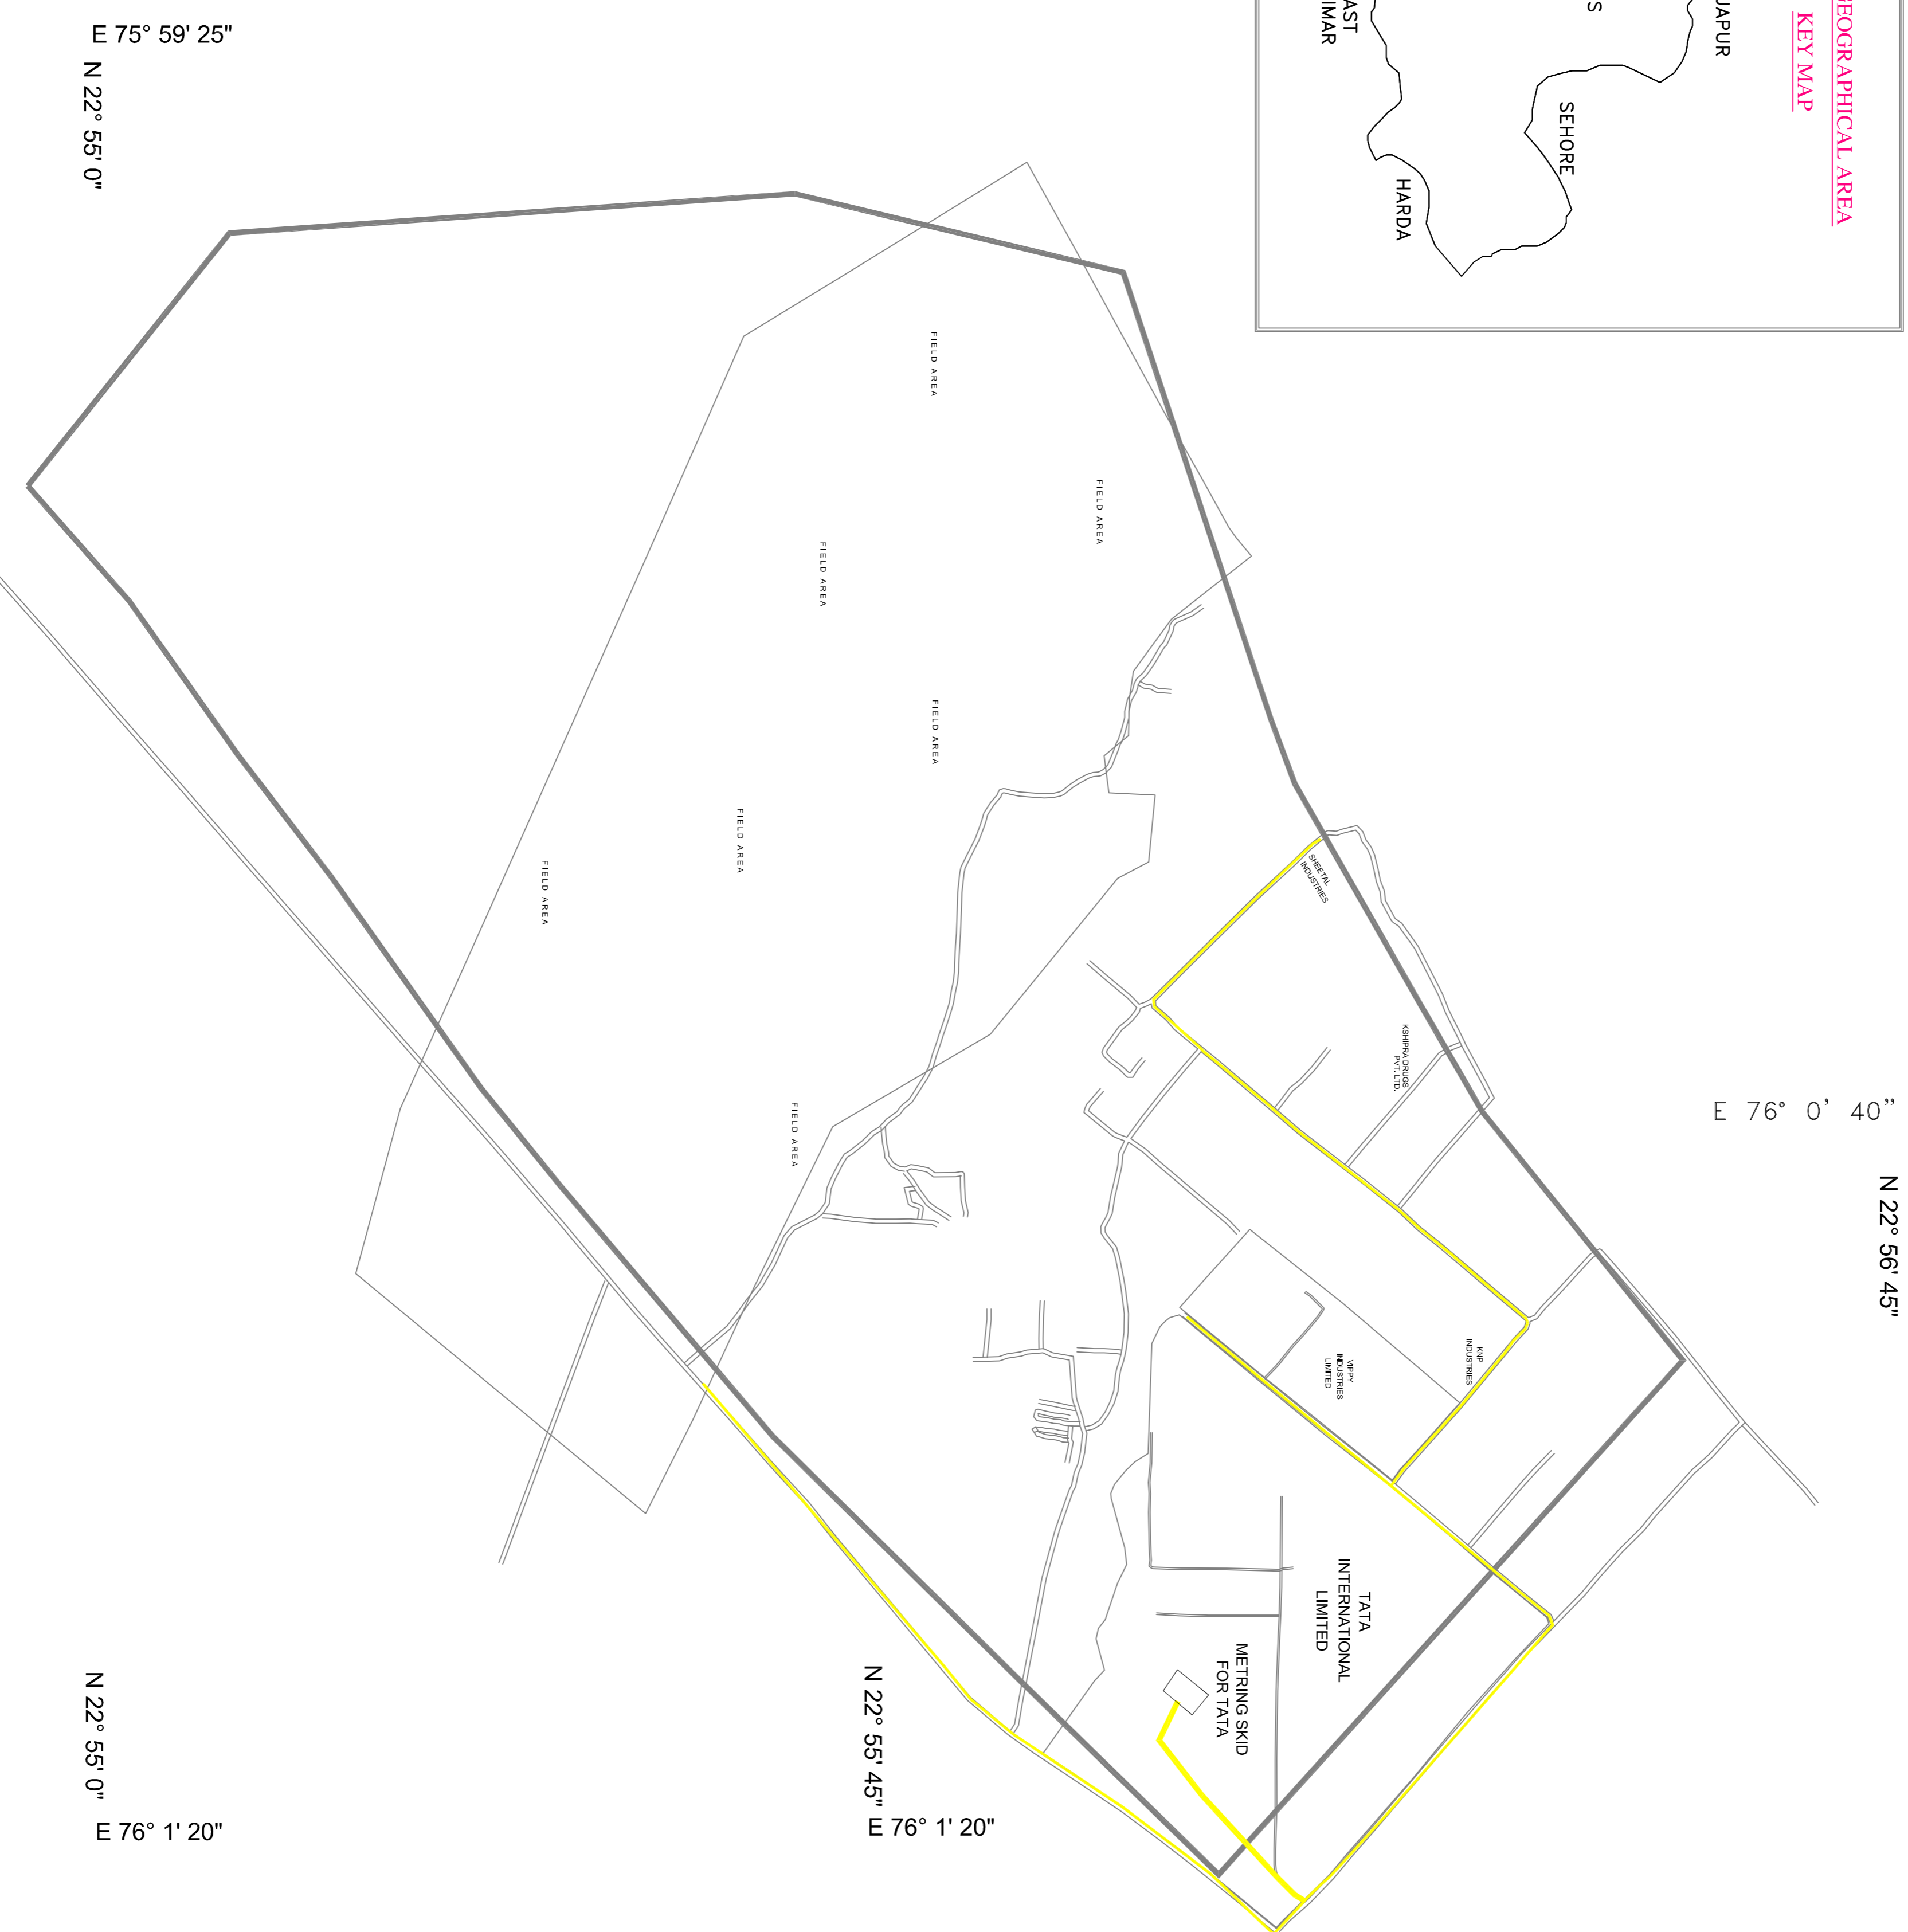


GAS DISTRIBUTION NETWORK - DEWAS CA-03

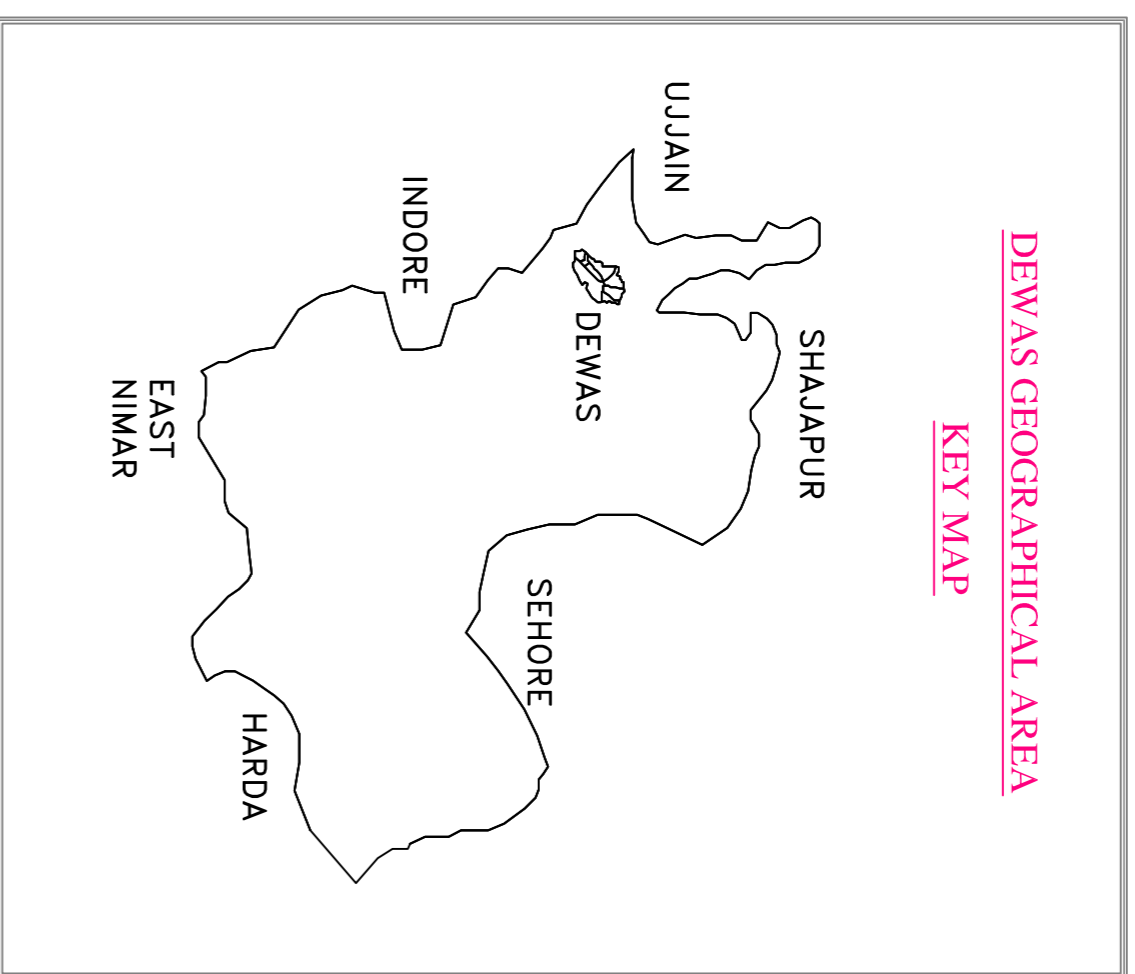

CA-03 FOR DEWAS CITY . STATE : MADHYA PRADESH

NOTES:-
1. NOTE THAT NO MDPE NETWORK REQUIRED FOR THIS CHARGE AREA.THE CONSUMERS WILL BE FEED FROM STEEL NETWORK DIRECTLY

LEGENDS:-

Steel Pipe

LEGEND	
	GROUNDS
	ROAD
	RESIDENTIAL AREA
	RAILWAY LINE
	FIELD/FARM
	SHOPS
	PUBLIC PLACE
	WATER BODY
	INDUSTRIES AREA

002	29-07-2010	APPROVED FOR CONSTRUCTION	NJ	MH	HM
001	22-06-2010	ISSUED FOR GAIL REVIEW	NJ	SA	HM
REV	DATE	DISCRPTION	PREP	CHKD	AP

CLIENT:
 GAIL GAS LIMITED
A-2, Sector - 2, 2nd Floor, M/s HITECHL Bldg, Noida -201301

DETAIL ENGINEERING:
 J.P. KENNY
a trading name of
WOOD GROUP ENGINEERING INDIA PVT. LTD.
NEW DELHI

PROJECT:
DEWAS CITY GAS DISTRIBUTION PROJECT

TITLE: ROUTE MAP FOR MDPE PIPELINE (CA-03)					
SCALE	SIZE	JOB NO.	DRAWING NUMBER	SHEET	REV
NTS	A2	0290A	11-0290A-02-03-01-RM03	01	002