
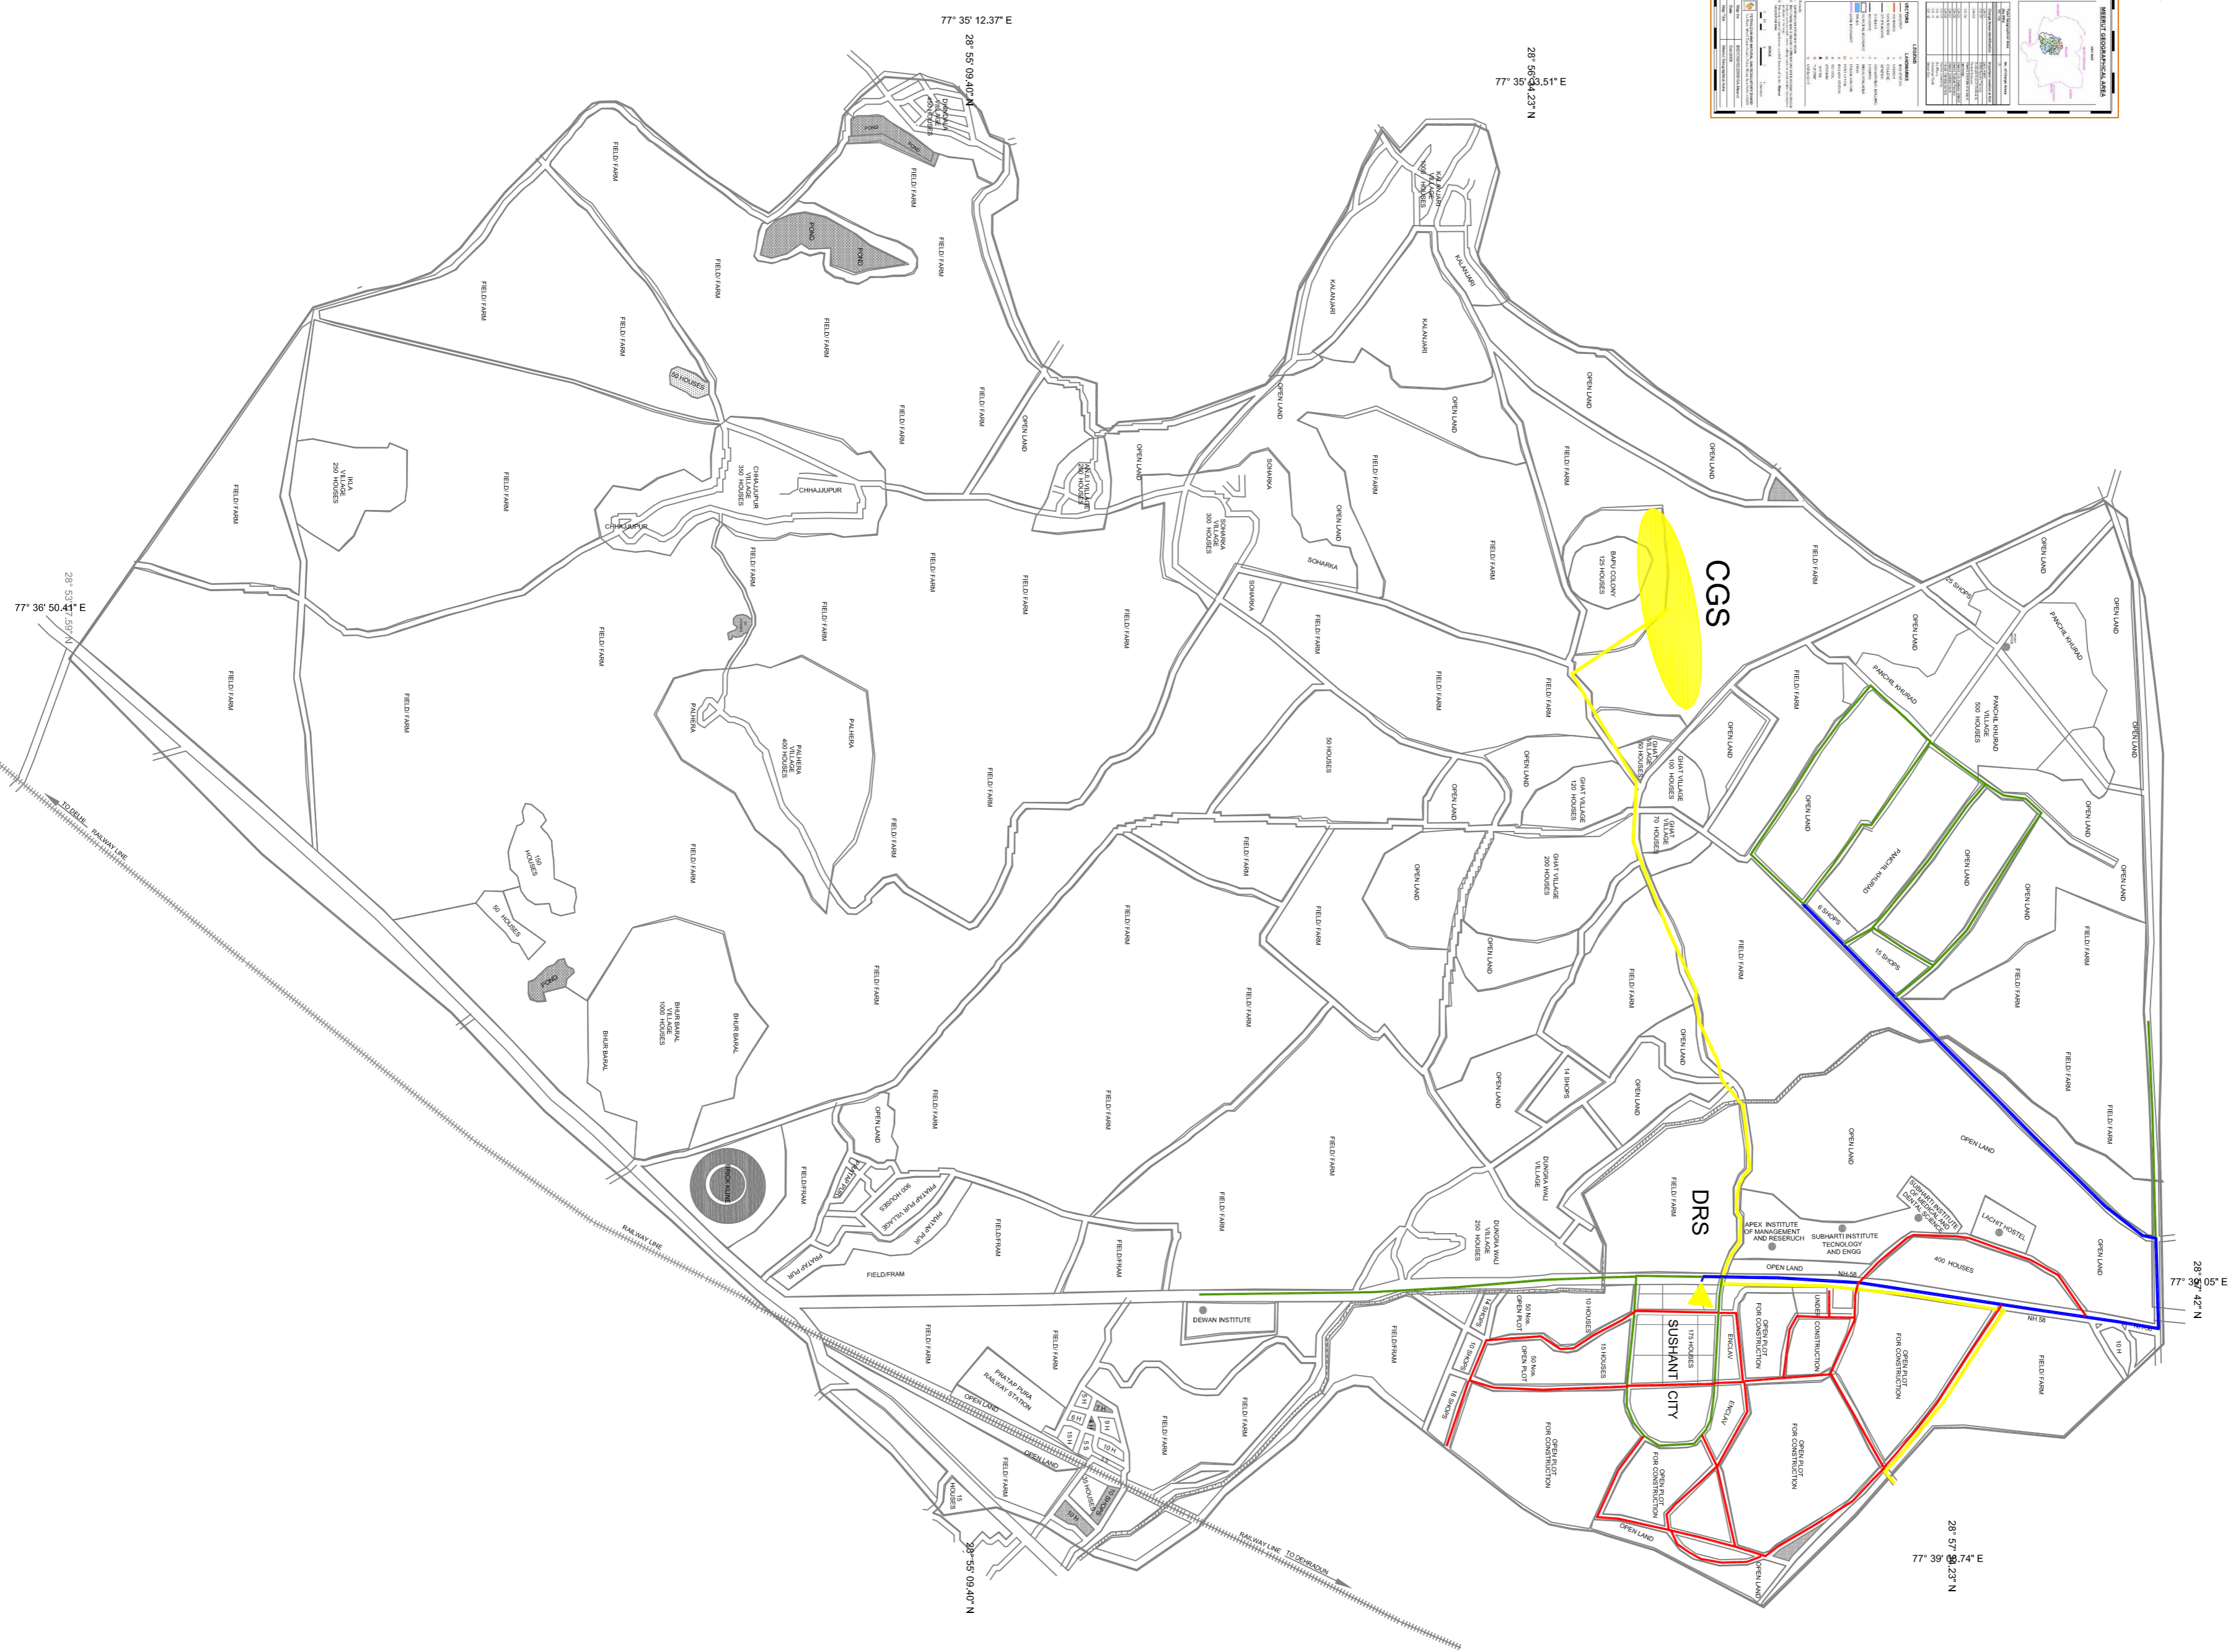


GAS DISTRIBUTION NETWORK - MEERUT CA - 03

KEY MAP MEERUT CITY

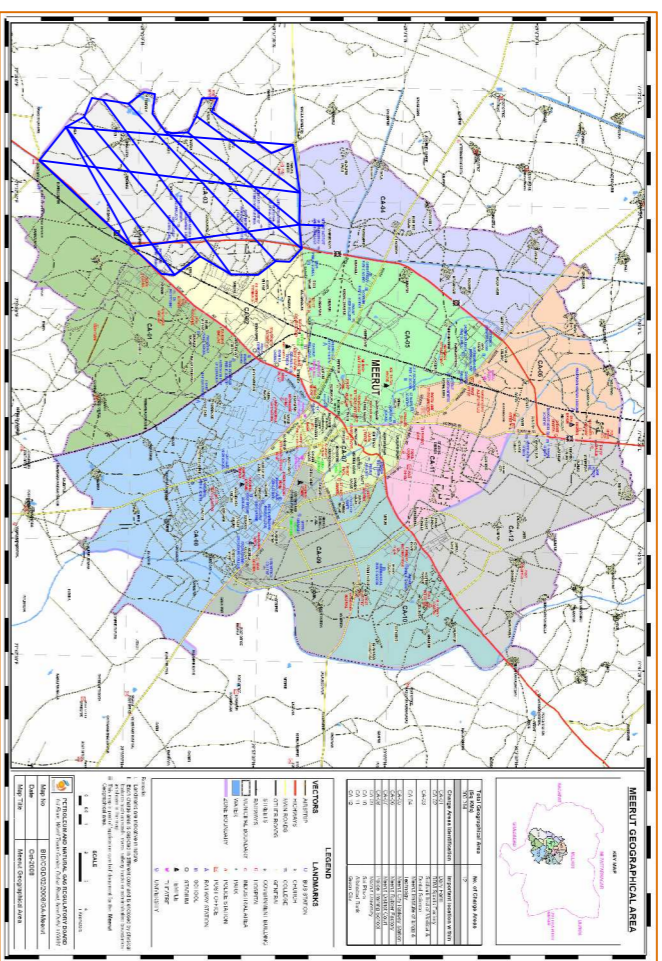

PIPE SUMMARY	
PIPE DIA in mm	LENGTH in KM
125	4.1
63	7.2
32	14.7

LEGEND:-

- █ 125 mm Pipe
- █ 63 mm Pipe
- █ 32 mm Pipe
- █ Steel Pipe
- ▲ DRS (2000 SCMH)
- CGS

LEGEND	
	ROAD
	GROUND
	RAILWAY LINE
	RESIDENTIAL AREA
	FIELD/PARK
	PUBLIC PLACE
	SHOPS
	WATER BODY
	INDUSTRIES AREA

002	05-08-2010	APPROVED FOR CONSTRUCTION	NJ	MH	HM
001	16-06-2010	ISSUED FOR GAIL REVIEW	NJ	SA	HM
REV	DATE	DISCRIPTION	PREP	CHKD	AP



GAIL GAS LIMITED
A-2, 2nd Floor, HITEC Building, Sector-2, Noida-201301

DETAIL ENGINEERING:



J.P. KENNY
a Trading name of
WOOD GROUP ENGINEERING INDIA PVT. LTD.
NEW DELHI

PROJECT: **MEERUT CITY GAS DISTRIBUTION PROJECT**

TITLE					
SCALE	SIZE	JOB NO.	DRAWING NUMBER	SHEET	REV
NTS	A2	02908	11-02908-02-03-01-RM003	01	002

