
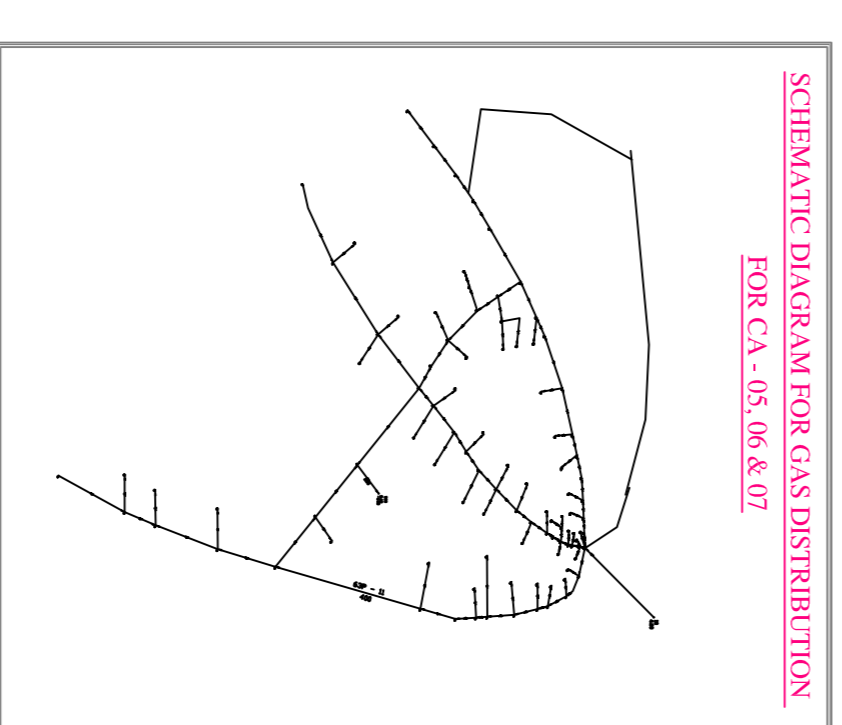
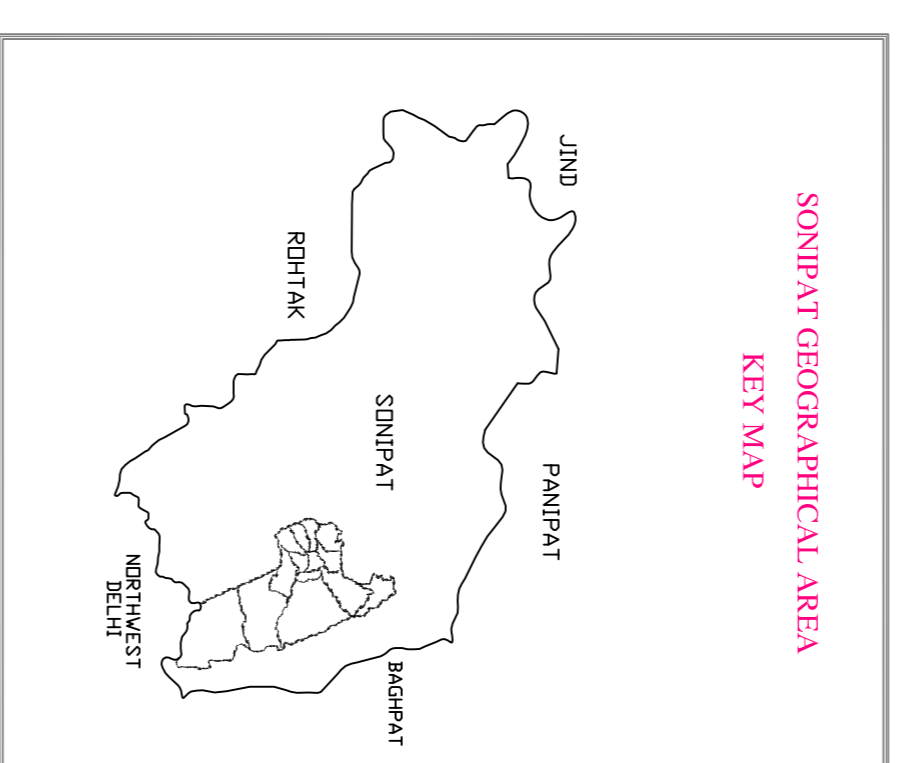
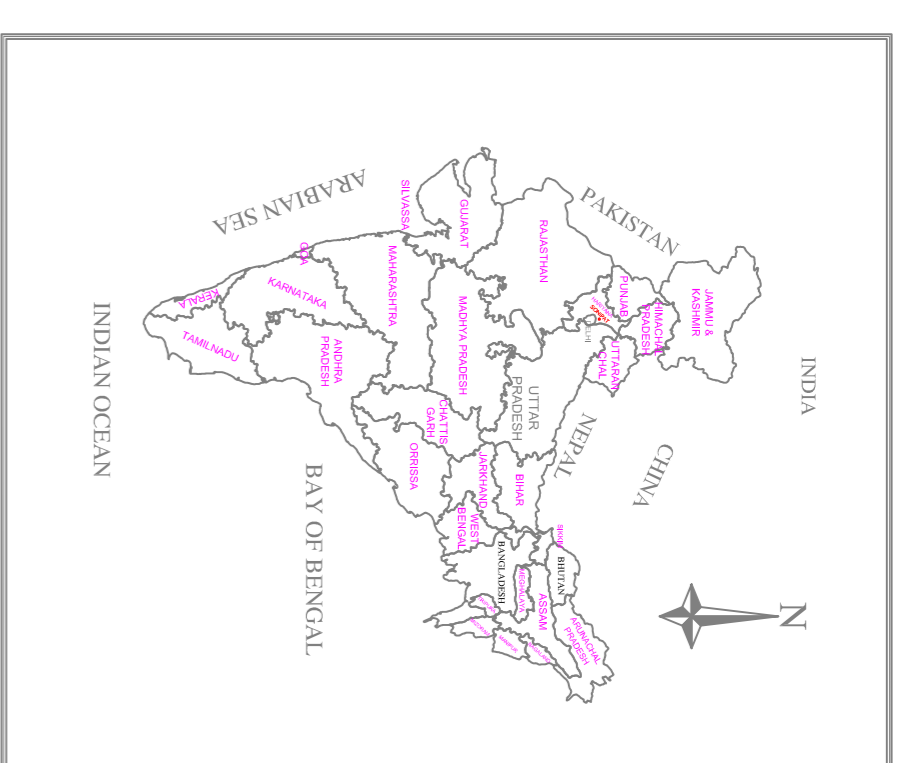


GAS DISTRIBUTION NETWORK - SONIPAT CA-05, 06 & 07

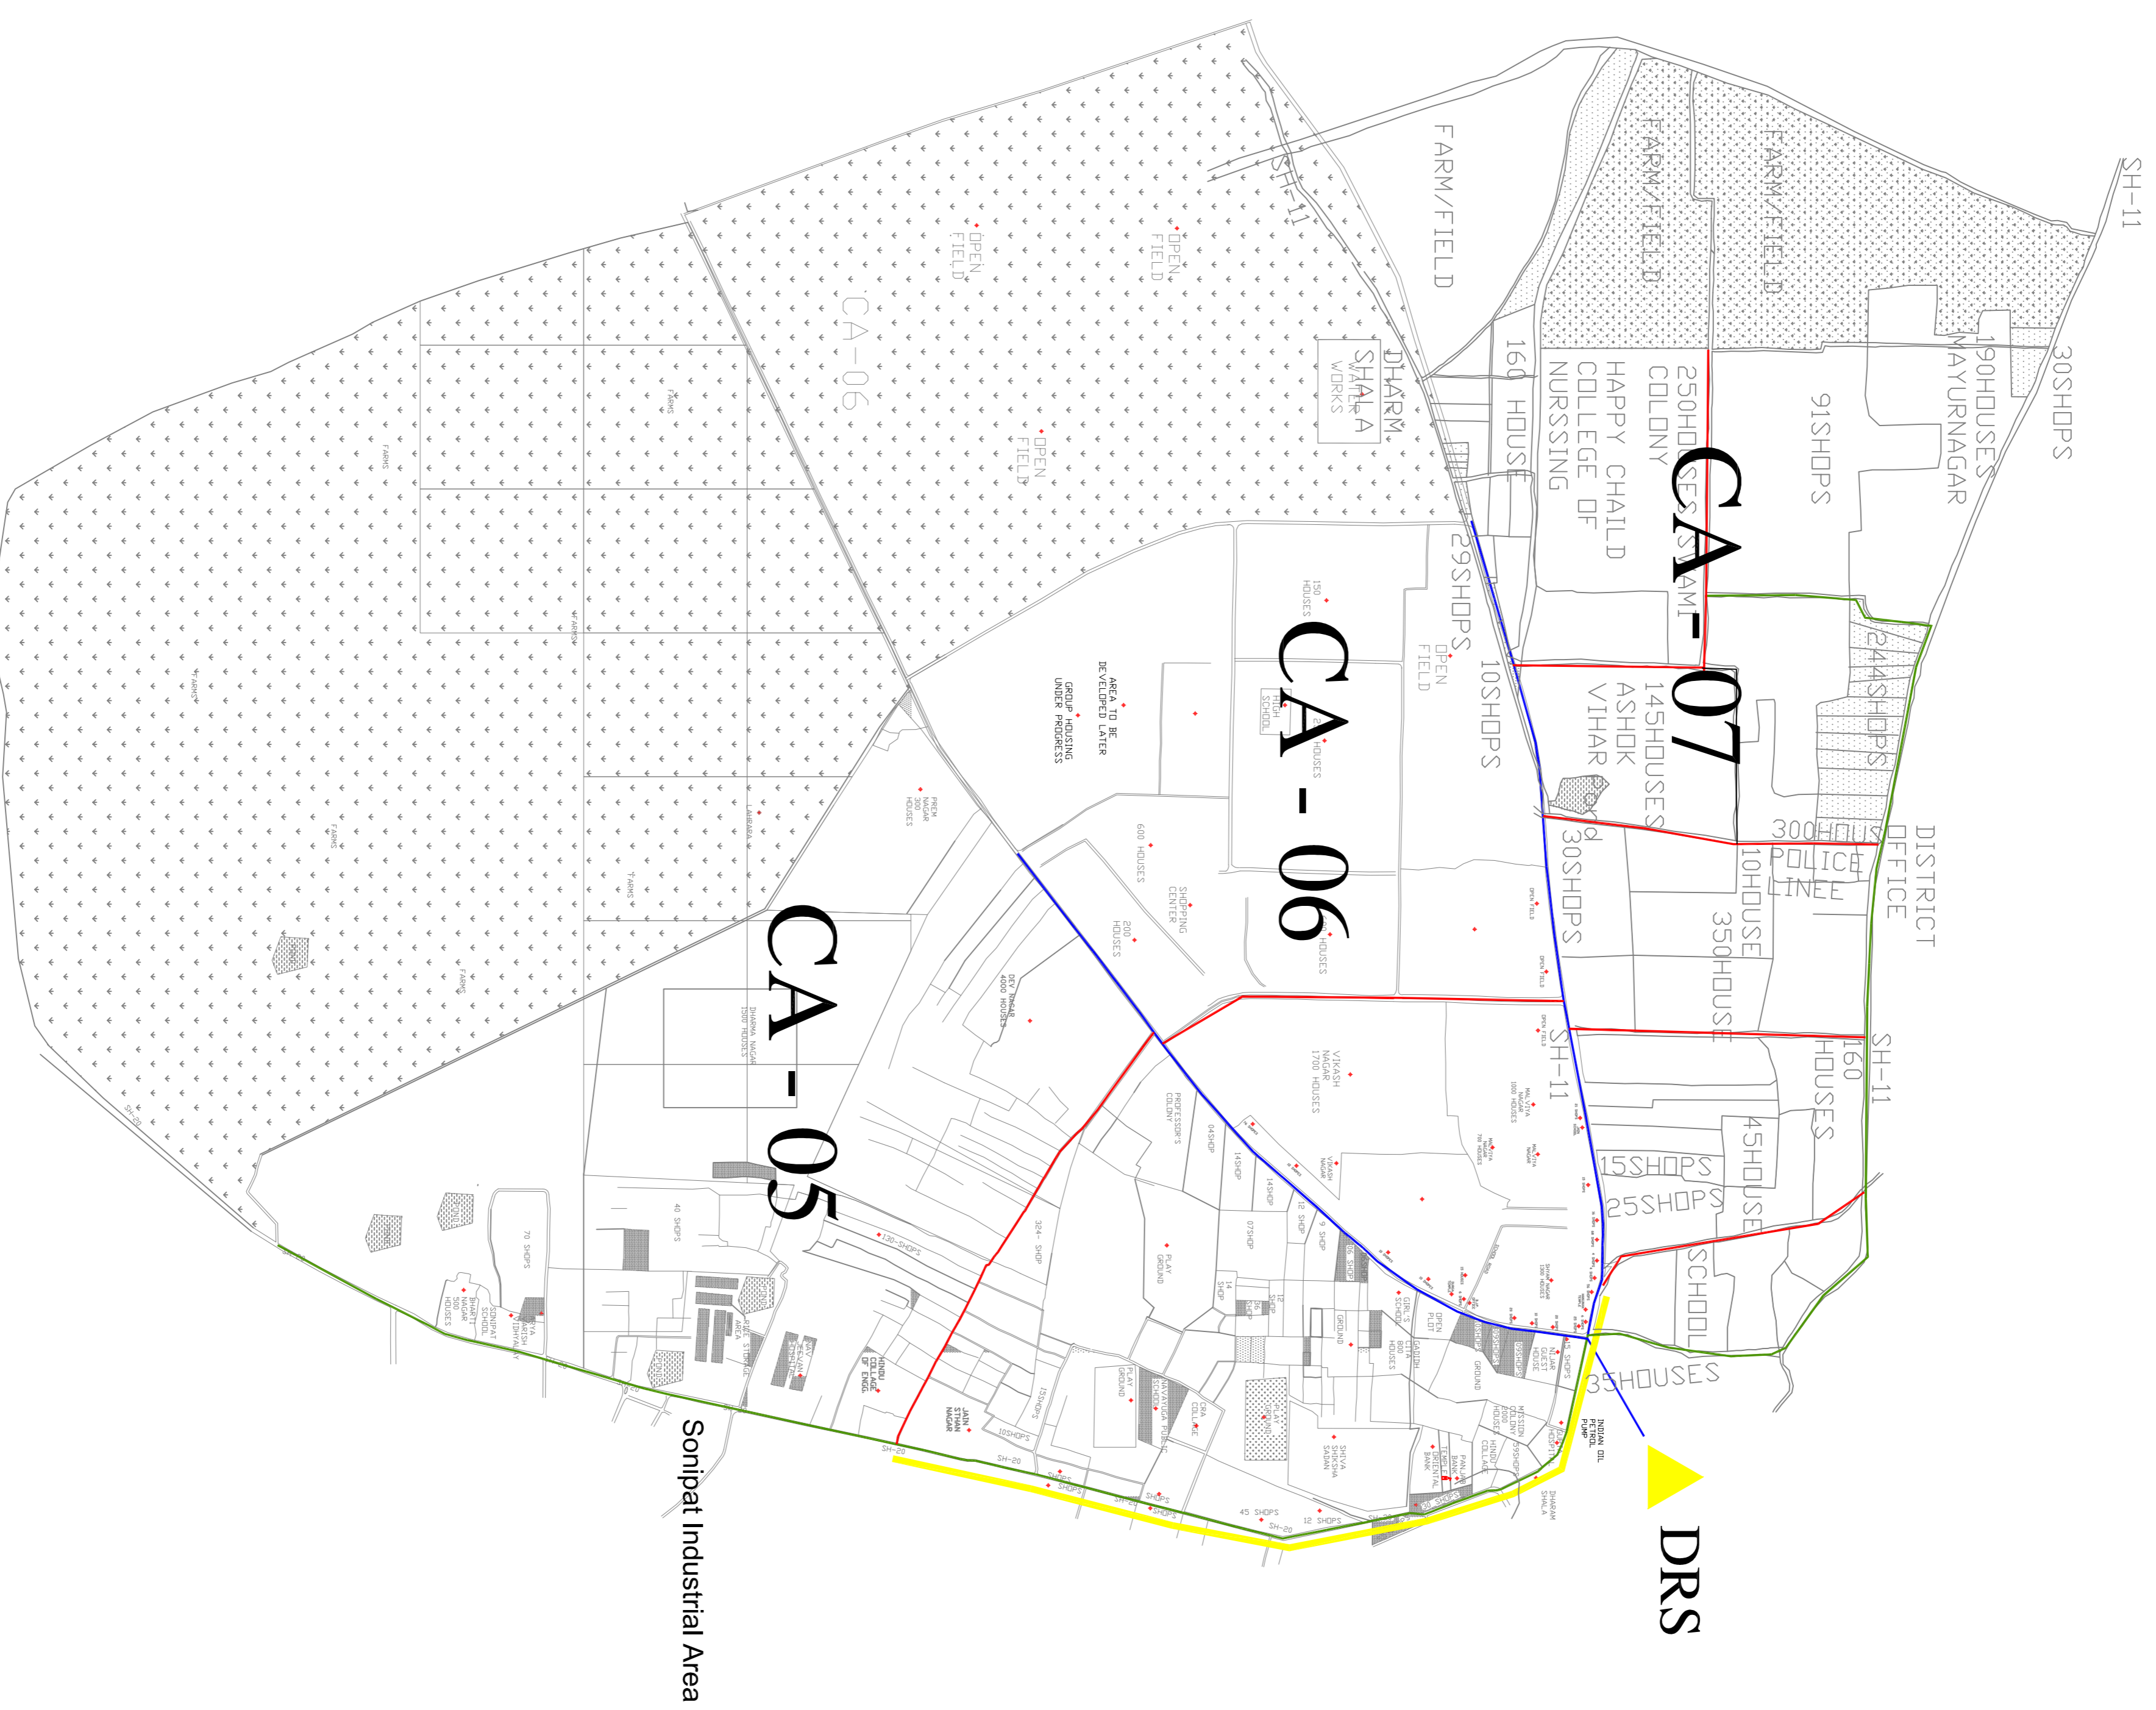

PIPE SUMMARY	
PIPE DIA in mm	LENGTH in KM
125	6.2
63	14.1
32	8.3

LEGENDS:-

- █ 125 mm Pipe
- █ 63 mm Pipe
- █ 32 mm Pipe
- █ Steel Pipe
- ▲ DRS

LEGEND	
	GROUND
	RAILWAY LINE
	RESIDENTIAL AREA
	ROAD
	FIELD/ FARM
	SHOPS
	PUBLIC PLACE
	WATER BODY
	INDUSTRIES AREA

002	20-07-2010	APPROVED FOR CONSTRUCTION	NJ	MH	HM
001	21-05-2010	ISSUED FOR GAIL REVIEW	NJ	SA	HMI
REV	DATE	DESCRIPTION	PREP	CHKD	AP

GAIL GAS LIMITED
A-2, Sector-2, 2nd Floor, IAS HITECH Bldg, Noida-201301

J.P. KENNY
a Trading name of
WOOD GROUP ENGINEERING INDIA PVT. LTD.
NEW DELHI

PROJECT: **SONIPAT CITY GAS DISTRIBUTION PROJECT**

TITLE: **ROUTE MAP FOR MDPE PIPELINE (CA-05, 06 & 07)**

SCALE	SIZE	JOB NO.	DRAWING NUMBER	SHEET	REV
NTS	A2	0290C	11-0290C-02-03-01-RM03	01	002

NOTES :-
1. Note That this drawing is combination of CA -05, 06 & 07

